


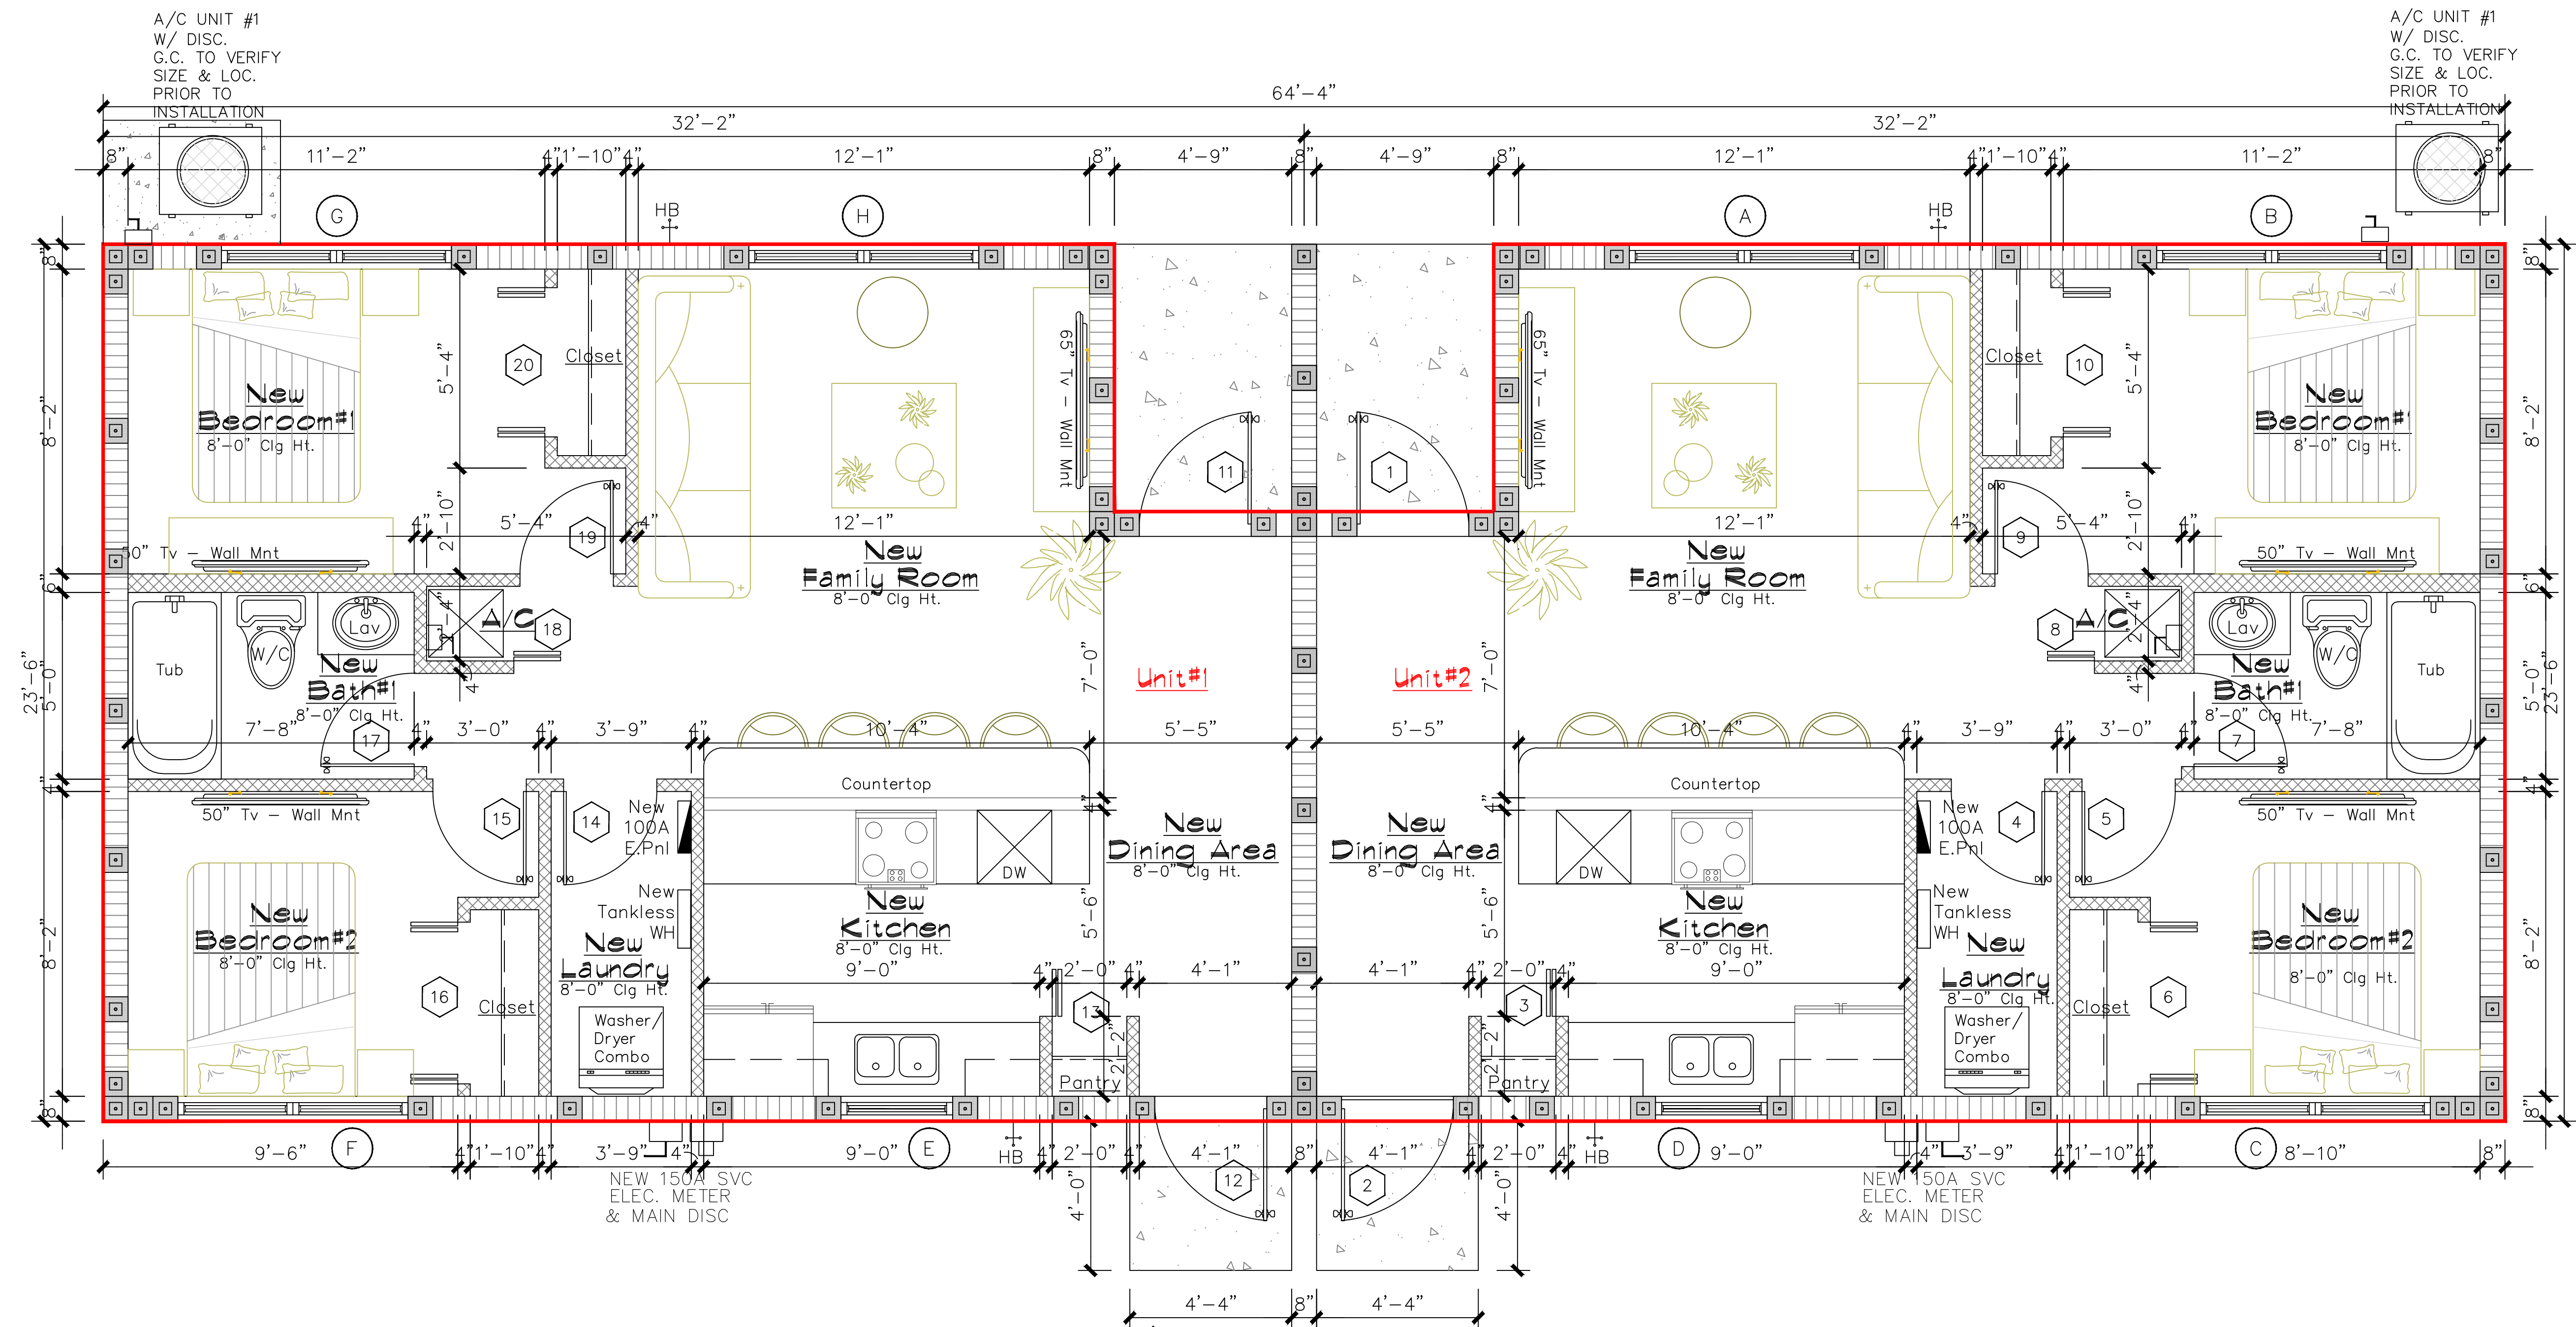

Proposed Floor Plan
Unit #1 & 2
1/4" = 1'-0" Scale

